

TECHNICAL SPECIFICATIONS

Midi Appliance Housing Units **1250mm**

1245	140 Aperture: 390 715	140 Aperture: 390 355 355	Filler Aperture: 460 715	Filler Aperture: 460 355 355	Filler Aperture: 600 570	Filler Aperture: 600 283 283	Filler Aperture: 900 283	Filler Aperture: 900 140 140
MAH60A Type A	MAH60B Type B 390mm Aperture	MAH60C Type C 390mm Aperture	MAH60D Type D 460mm Aperture	MAH60E Type E 460mm Aperture	MAH60F Type F 600mm Aperture	MAH60G Type G 600mm Aperture	MAH60H Type H 900mm Aperture	MAH60I Type I 900mm Aperture

Low Appliance Housing Units **1820mm**

895	450 895 450	495 Aperture: 390 895	450 Aperture: 460 895	495 Aperture: 600 715	495 Aperture: 600 355 355	450 Aperture: 900 450	283 Aperture: 390 Aperture: 600 495	283 Aperture: 460 Aperture: 600 450
LAH60A Type A	LAH60B Type B	LAH60C Type C 390mm Aperture	LAH60D Type D 460mm Aperture	LAH60E Type E 600mm Aperture	LAH60F Type F 600mm Aperture	LAH60G Type G 900mm Aperture	LAH60H Type H 990mm Aperture	LAH60I Type I 1060mm Aperture

Front Elevations - Standard Housing Housing Units **1965mm**


980	1060 895	1245 715	495 895 570	715 140 Aperture: 390 715	715 140 Aperture: 390 355 355	715 140 Aperture: 390 175 175 175 175	715 Filler Aperture: 460 715	715 Filler Aperture: 460 355 355
SAH60A Type A	SAH60B Type B	SAH60C Type C	SAH60D Type D	SAH60E Type E 390mm Aperture	SAH60F Type F 390mm Aperture	SAH60G Type G 390mm Aperture	SAH60H Type H 460mm Aperture	SAH60I Type I 460mm Aperture

Front Elevations - Standard Housing Housing Units **1965mm**


715 Filler Aperture: 460 175 175 175 175	495 140 Aperture: 600 715	495 140 Aperture: 600 355 355	495 140 Aperture: 600 175 175 175 175	495 Aperture: 900 570	495 Aperture: 900 283 283	495 Aperture: 900 140 140 140	450 Aperture: 390 Aperture: 600 495	450 Aperture: 460 Aperture: 600 450
SAH60J Type J 460mm Aperture	SAH60K Type K 600mm Aperture	SAH60L Type L 600mm Aperture	SAH60M Type M 600mm Aperture	SAH60N Type N 900mm Aperture	SAH60O Type O 900mm Aperture	SAH60P Type P 900mm Aperture	SAH60Q Type Q 990mm Aperture	SAH60R Type R 1060mm Aperture

TECHNICAL SPECIFICATIONS


Tall Appliance Housing Units 2150mm

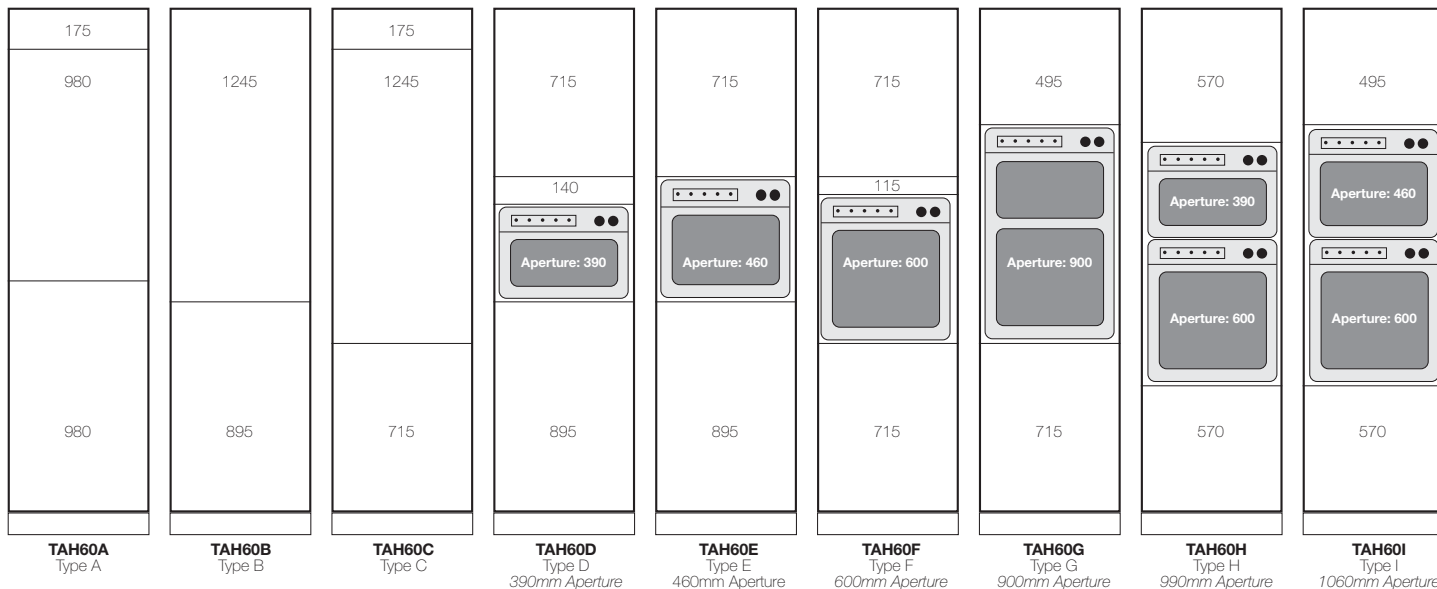


Built-Under Housing Units

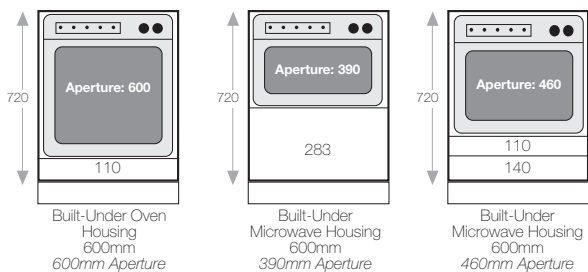


Curved Units

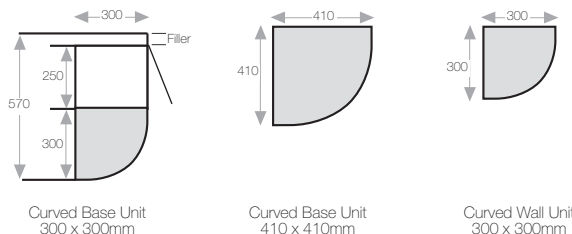


Corner Wall Units

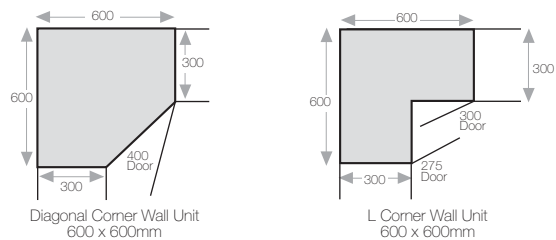


Spayed Units

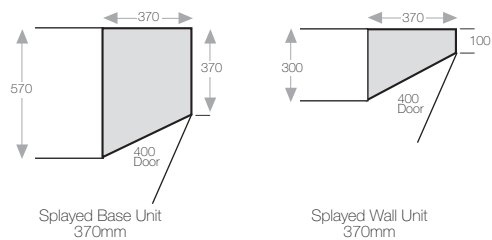

S-Shaped Units

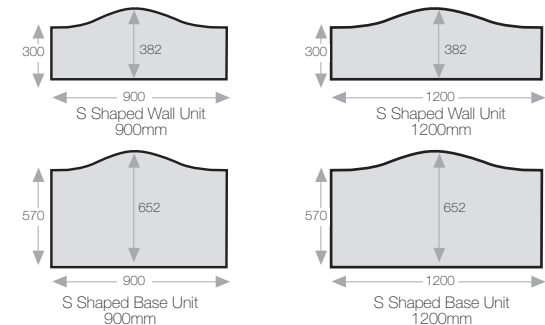


Corner Base Units

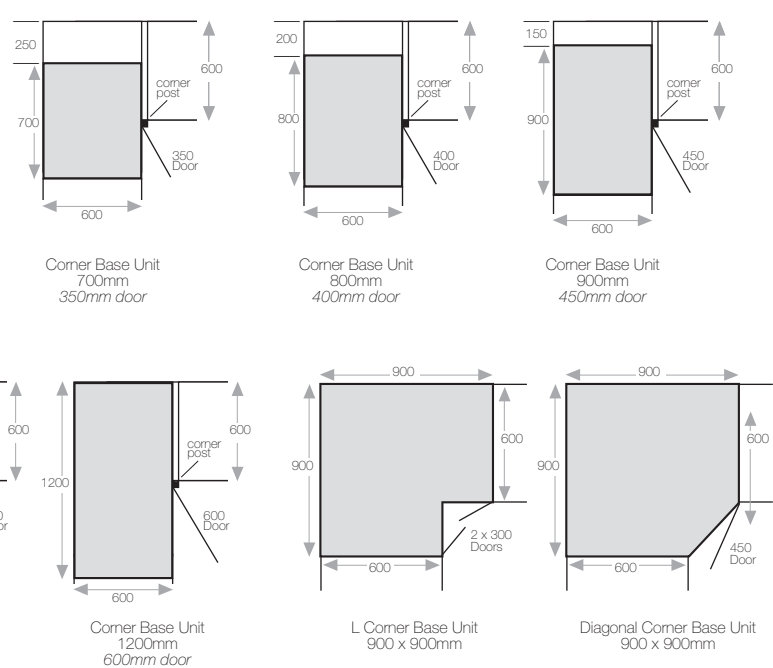

Drawerline Corner Base Units: with some ranges handles may foul on the drawers. We therefore recommend that only one working drawer should be used, the other unit adapting a dummy drawer front (without handle fitted). When using "L" shape corner base units, only the door without the corner post should be fitted with a handle.

All measurements are shown in millimetres and are nominal sizes.

End Elevations

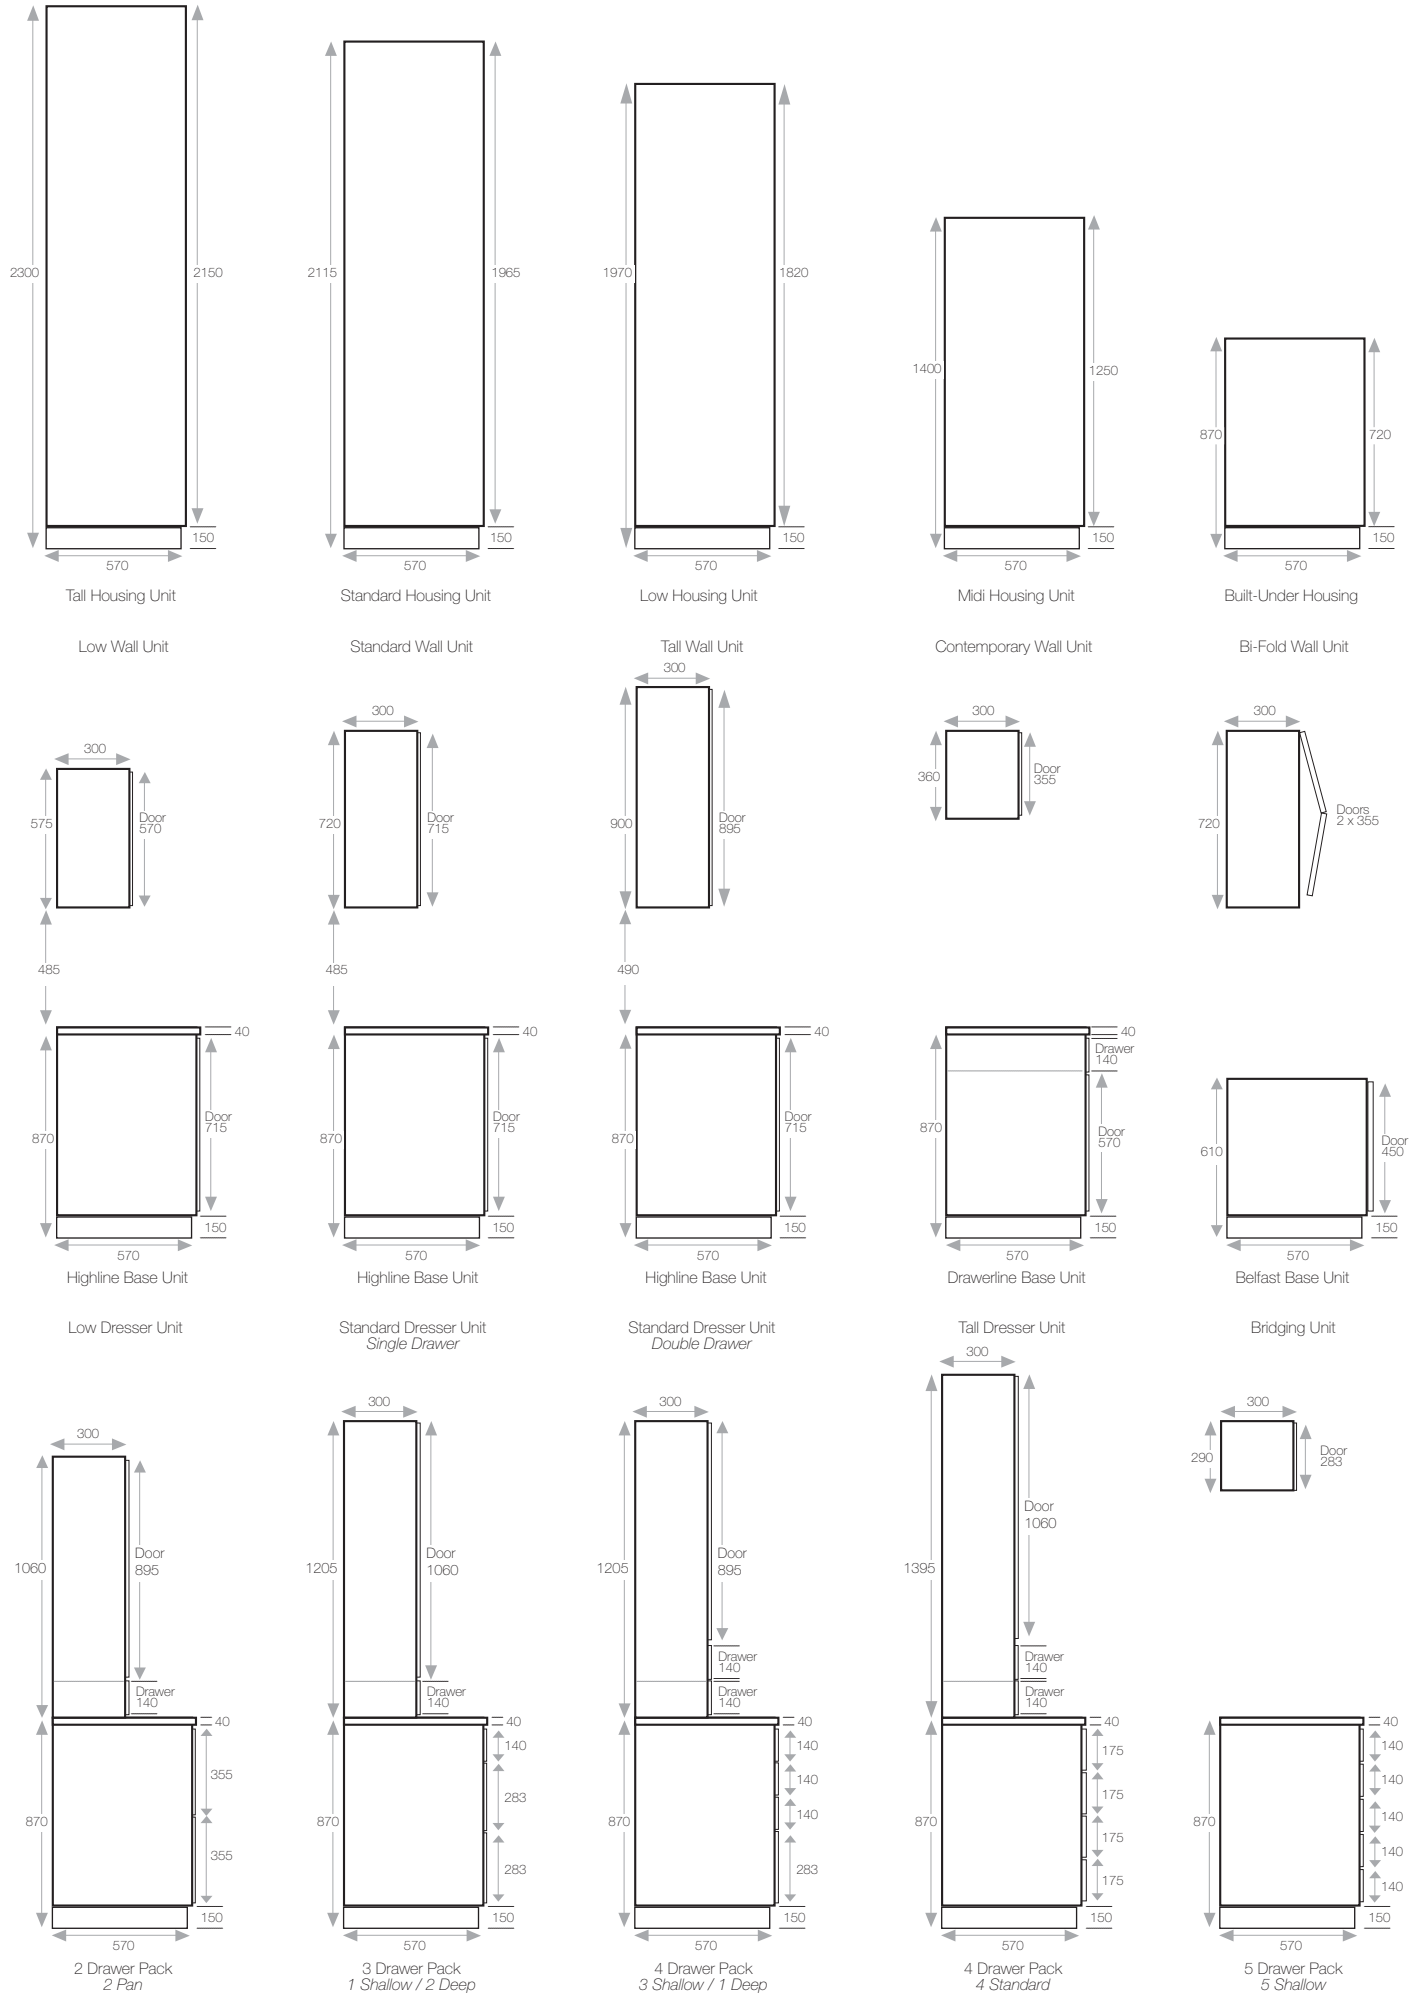

All measurements are shown in millimetres and are nominal sizes.