

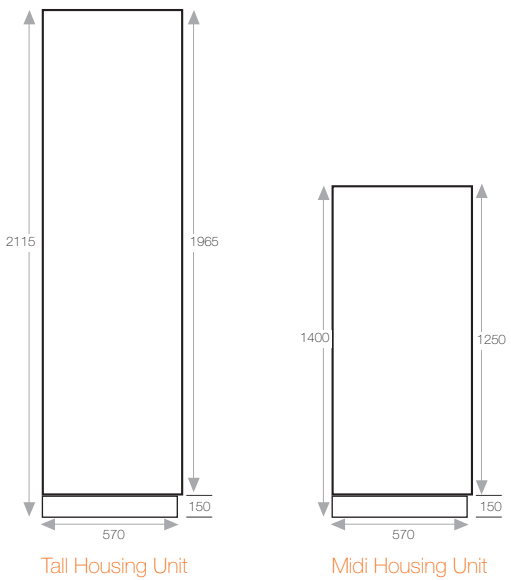


Technical Specifications


End Elevations

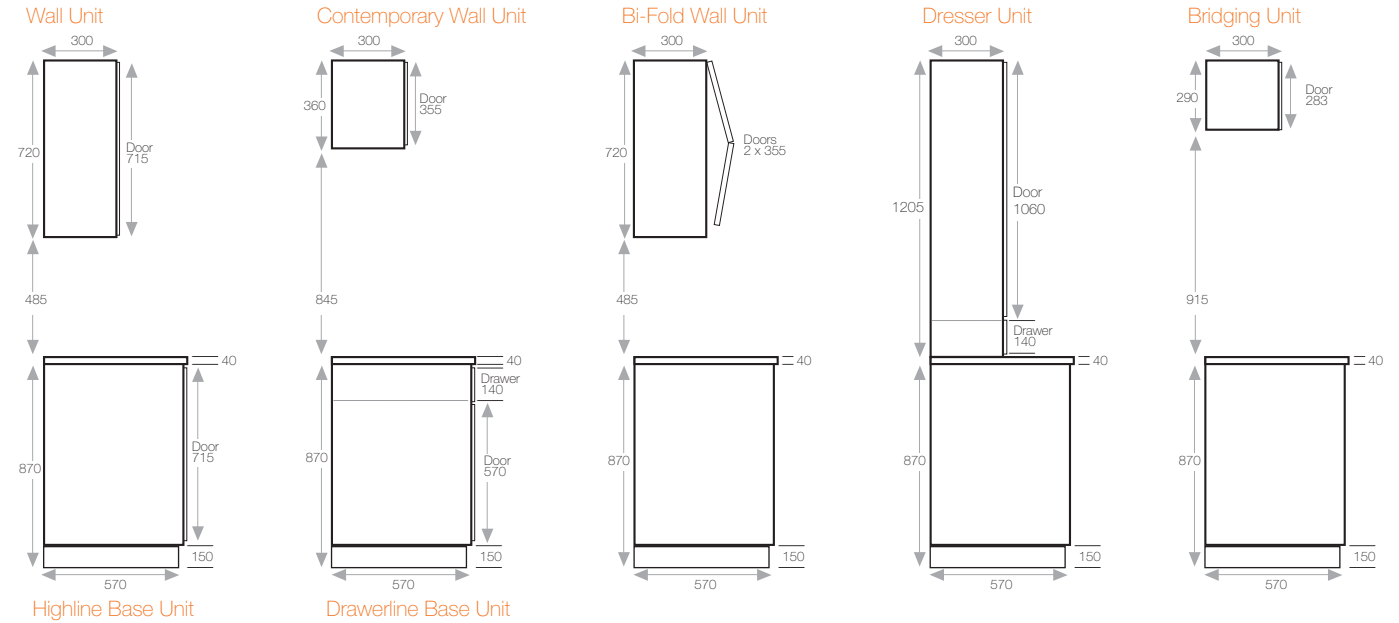


Drawer Packs

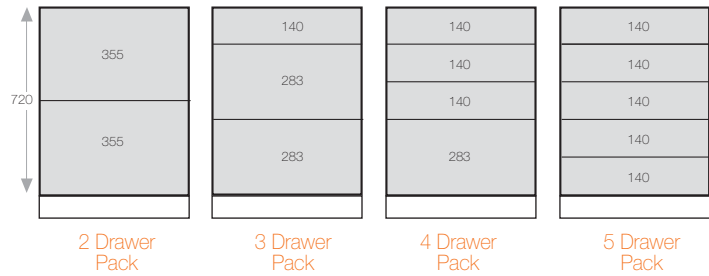

Corner Wall Units

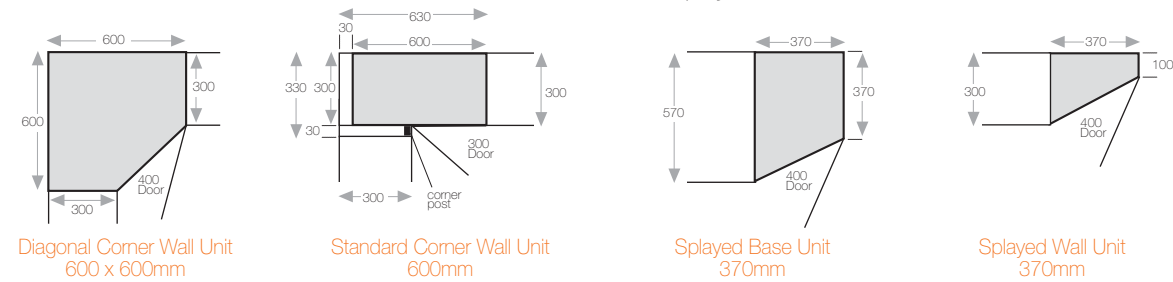

Corner Base Units

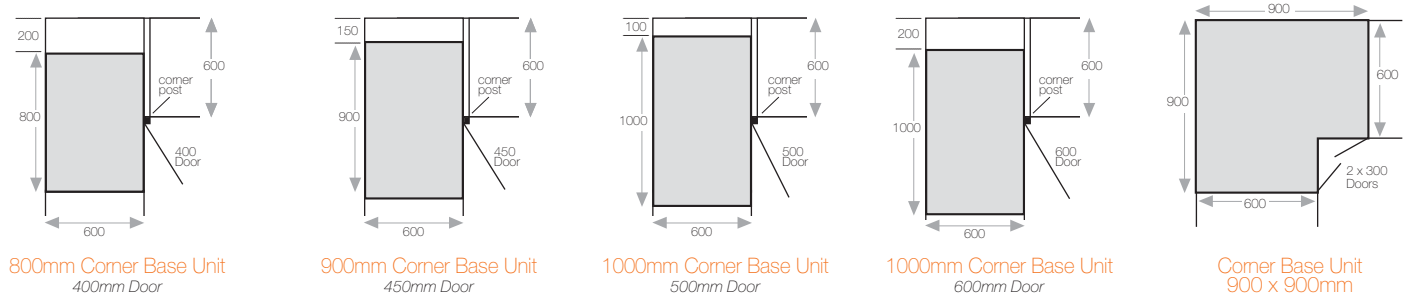


Drawerline Corner Base Units: with some ranges handles may foul on the drawers. We therefore recommend that only one working drawer should be used, a dummy drawer front (without handle fitted). When using "L" shape corner base units, only the door without the corner post should be fitted with a handle.

All measurements are shown in millimetres and are nominal sizes.

Technical Specifications

Front Elevations - Tall Housing Units

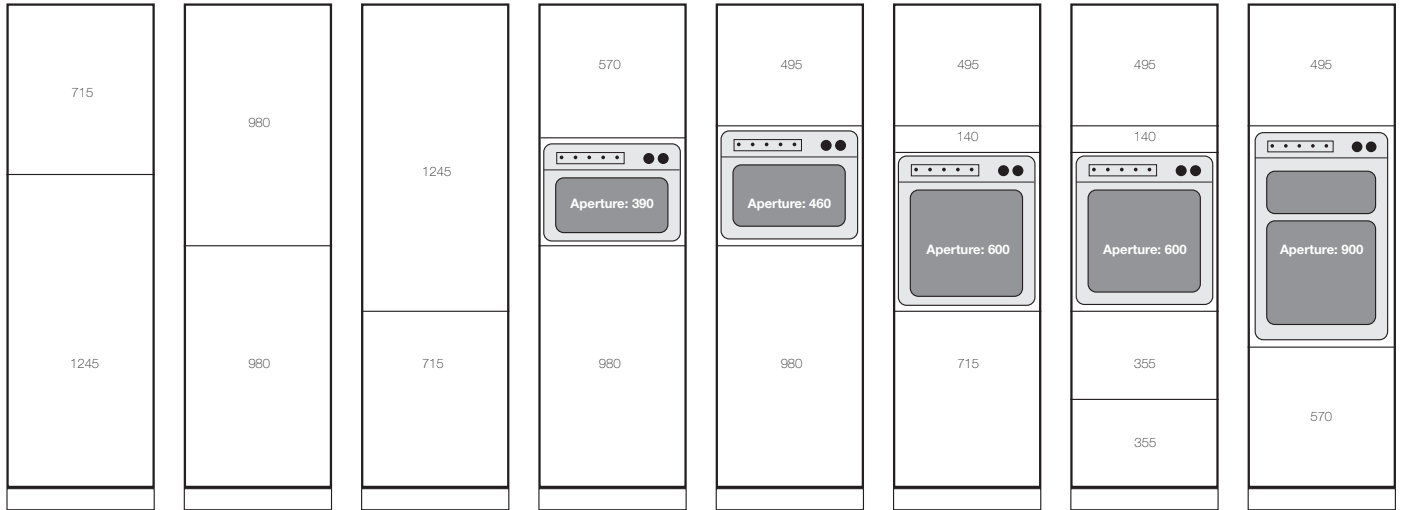

Tall Larder Unit

Tall 50/50 Fridge/Freezer Housing

Tall 70/30 Fridge/Freezer Housing


Tall Appliance Housing
390mm Aperture
Type A1

Tall Appliance Housing
460mm Aperture
Type B1

Tall Appliance Housing
600mm Aperture
Type C1

Tall Appliance Housing
600mm Aperture
Type C2

Tall Appliance Housing
900mm Aperture
Type D1

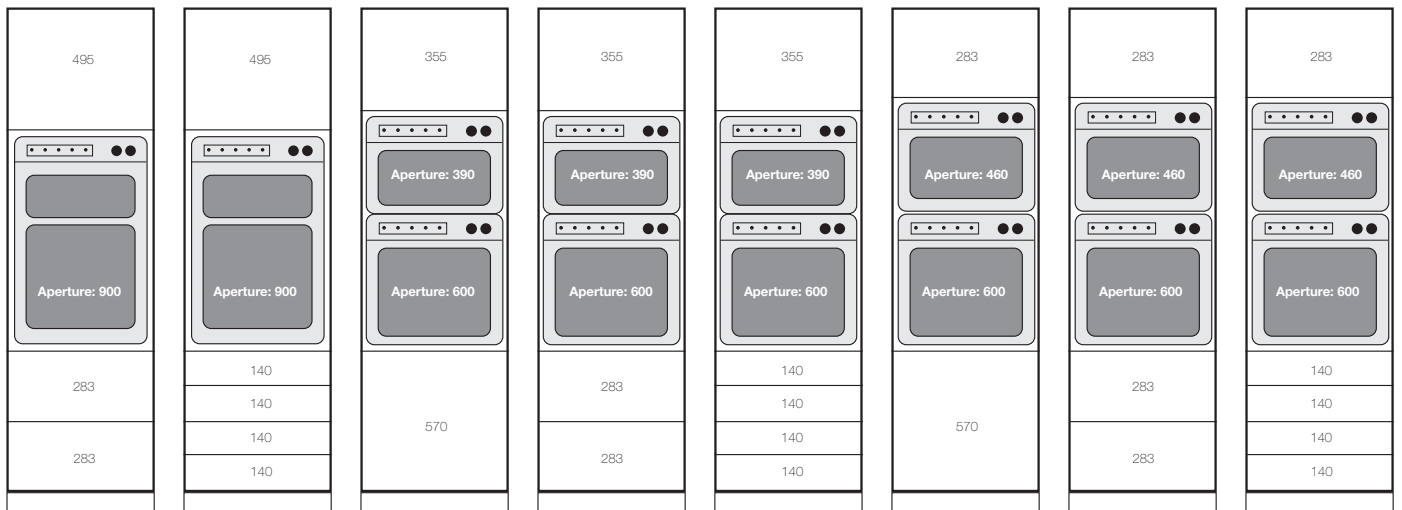

Tall Appliance Housing
900mm Aperture
Type D2

Tall Appliance Housing
900mm Aperture
Type D3

Tall Appliance Housing
990mm Aperture
Type E1

Tall Appliance Housing
990mm Aperture
Type E2


Tall Appliance Housing
990mm Aperture
Type E3

Tall Appliance Housing
1060mm Aperture
Type F1

Tall Appliance Housing
1060mm Aperture
Type F2

Tall Appliance Housing
1060mm Aperture
Type F3

Front Elevations - Midi Housing Units

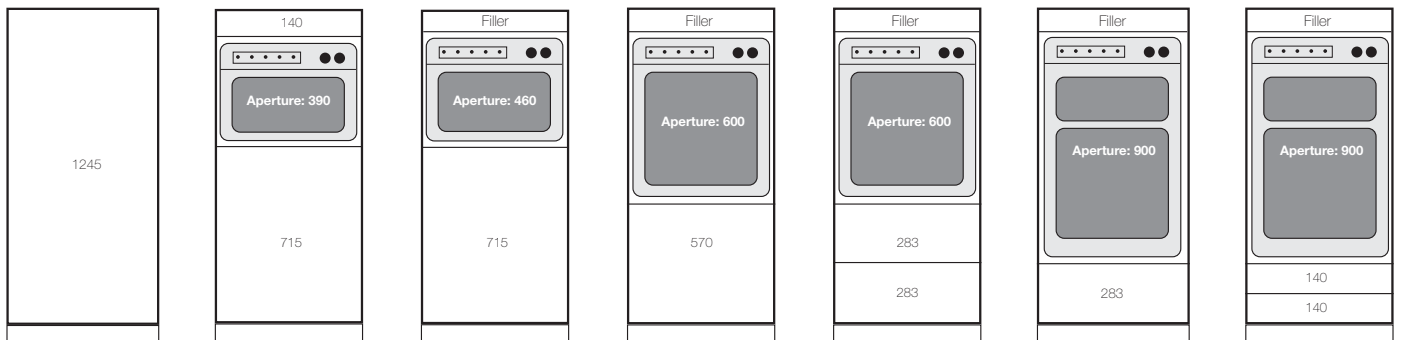

Midi Larder Unit

Midi Appliance Housing
390mm Aperture
Type G1

Midi Appliance Housing
460mm Aperture
Type H1

Midi Appliance Housing
600mm Aperture
Type I1


Midi Appliance Housing
600mm Aperture
Type I2

Midi Appliance Housing
900mm Aperture
Type J1

Midi Appliance Housing
900mm Aperture
Type J2

Technical Specifications

Front Elevation - Over Mantle

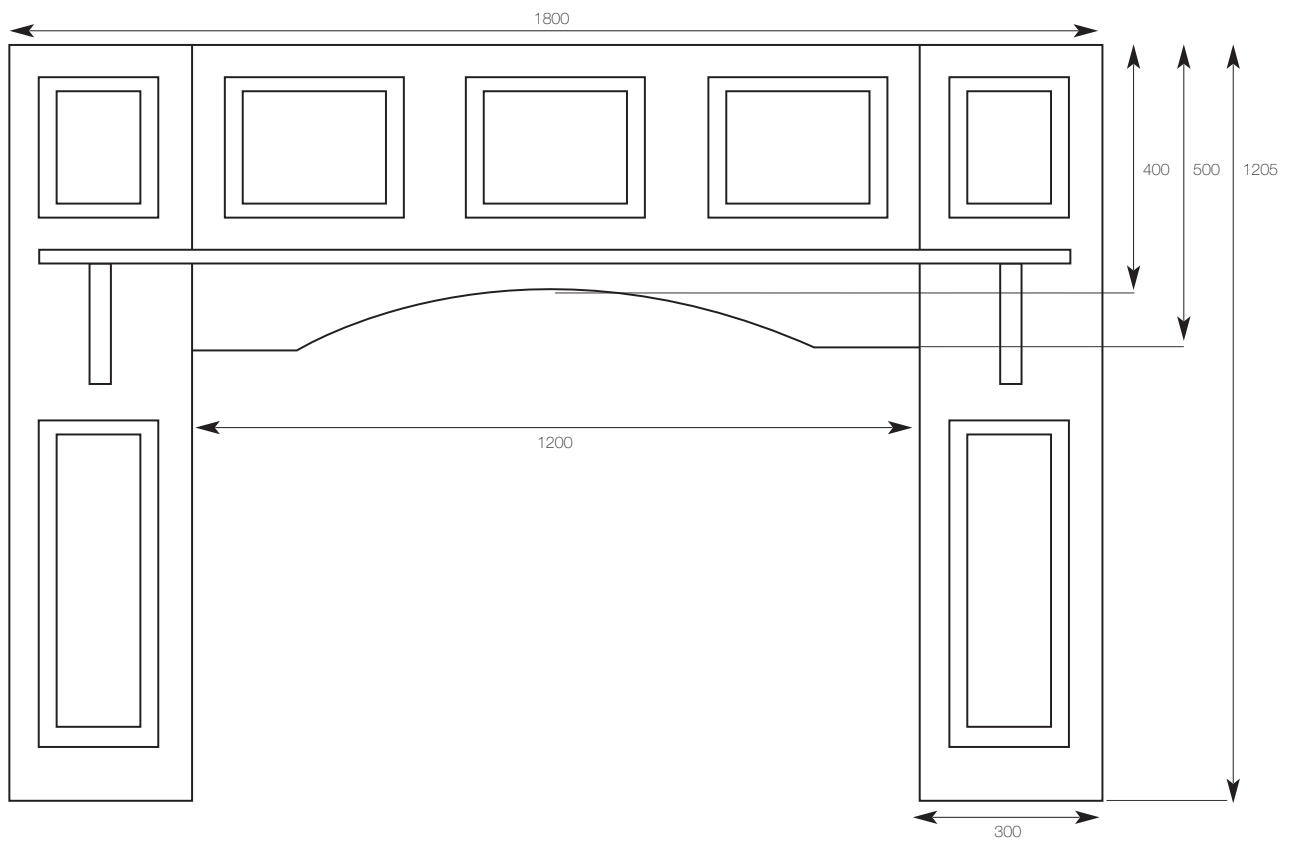

Over Mantle
1800mm x 1205mm
MT18